


Syntheturf: Concrete Edge (or brick paving) & sub-base detail, showing concrete fillet at perimeter.

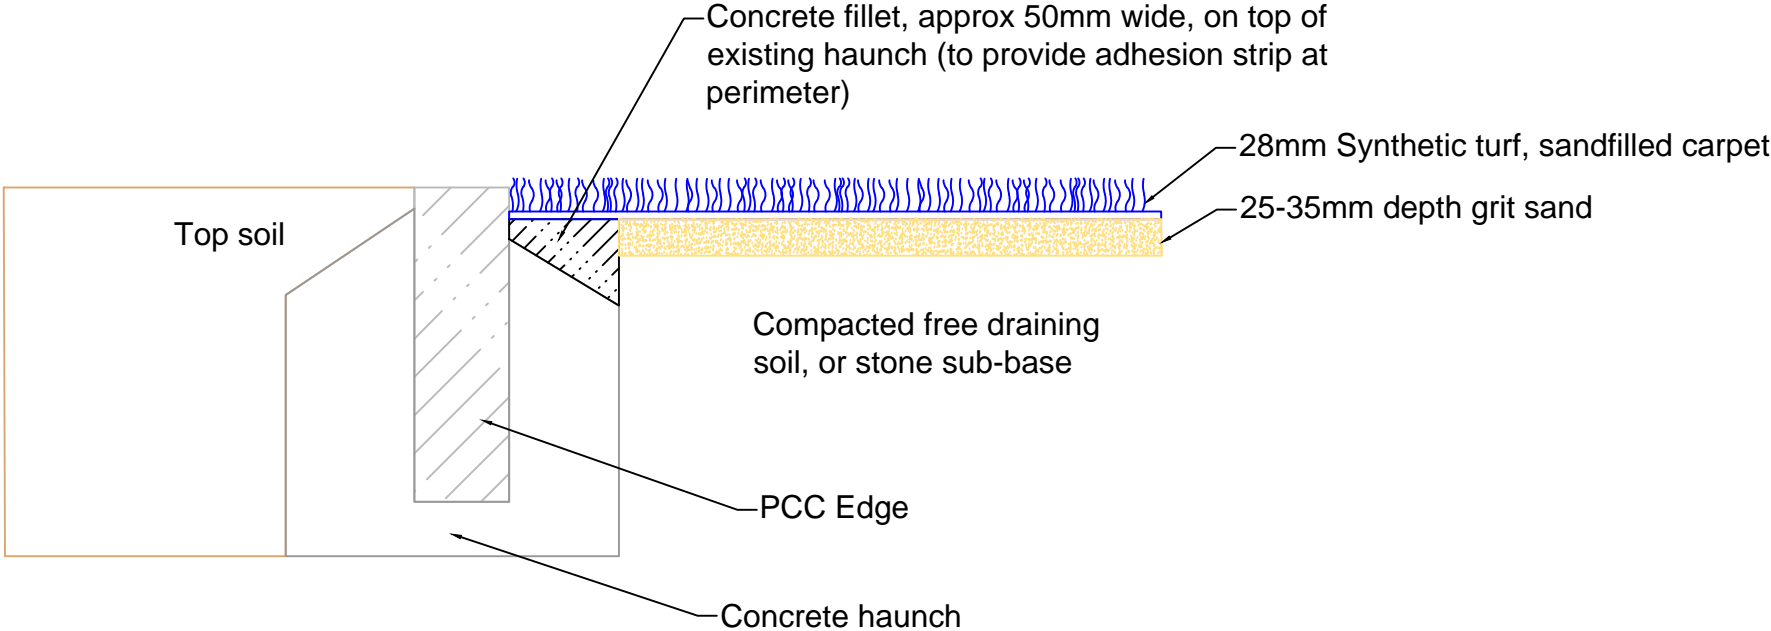

| | |
|---|---|
| <p>Edging Details - Syntheturf: Concrete Edge (or brick paving) & sub-base detail</p> |  |
| <p>Drawn by L. Beirne - 19/05/2014</p> | <p>www.redlynchleisure.co.uk Tel: 01249 444537 Fax: 01249 655002 info@redlynchleisure.co.uk</p> |
| <p>Draft Drawing - Layout Guide Only Do not scale from drawing</p> | <p>Redlynch Leisure PO Box 1181 Chippenham Wiltshire SN15 3ZD</p> |
| | |