


Syntheturf: Edge Detail with existing grass at perimeter - 150mm pin through carpet, buried at perimeter.

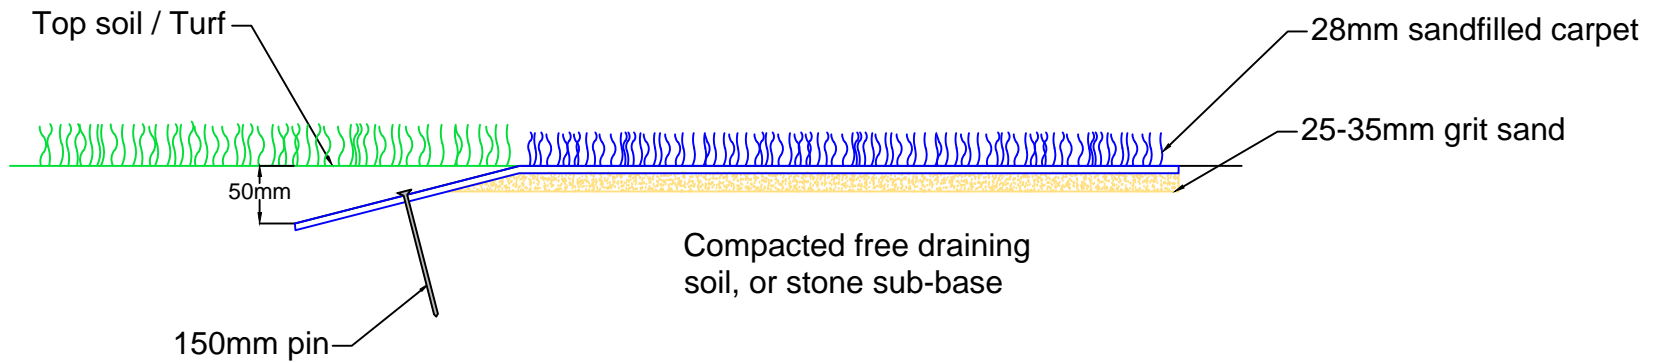

<p>Edging Details - Syntheturf: Edge Detail with existing grass at perimete</p>	
	<p>www.redlynchleisure.co.uk Tel: 01249 444537 Fax: 01249 655002 info@redlynchleisure.co.uk</p>
<p>Drawn by L. Beirne - 19/05/2014</p>	<p><b>Redlynch Leisure</b> PO Box 1181 Chippenham Wiltshire SN15 3ZD</p>
<p>Draft Drawing - Layout Guide Only Do not scale from drawing</p>	