


## Syntheturf: Timber Edge Detail & Subbase - with timber battern affixed to provide adhesion strip at perimeter

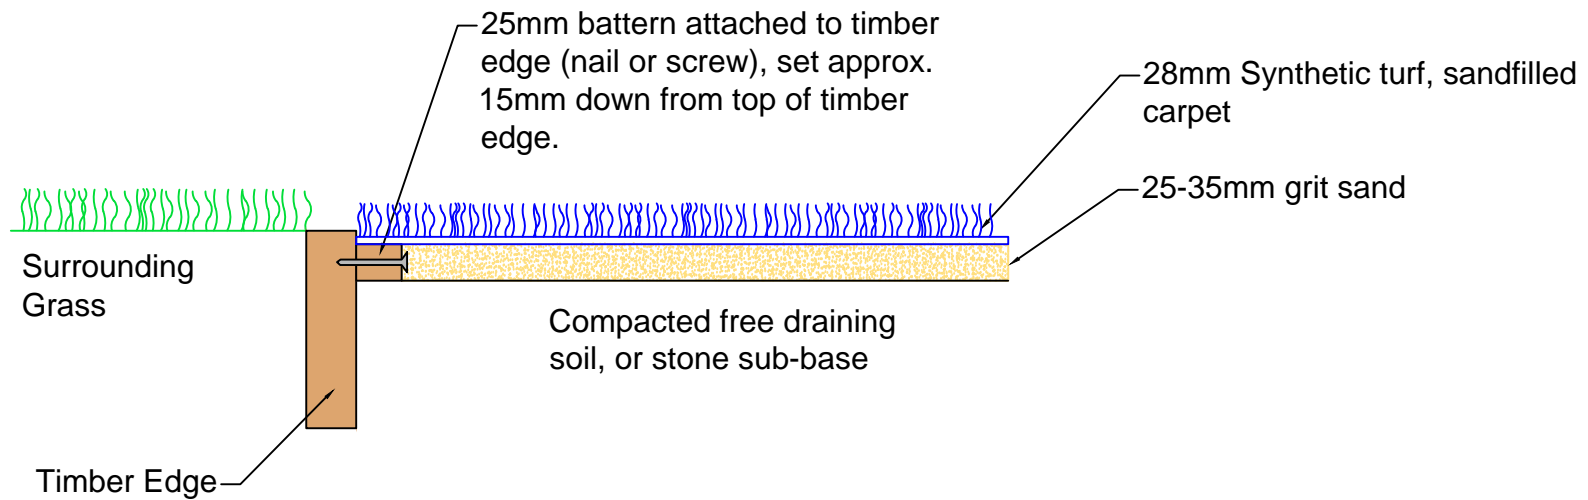

Edging Details -  
Syntheturf: Timber Edge  
Detail & Subbase



Drawn by L. Beirne - 19/05/2014

www.redlynchleisure.co.uk  
Tel: 01249 444537  
Fax: 01249 655002  
info@redlynchleisure.co.uk

Draft Drawing - Layout Guide Only  
Do not scale from drawing

**Redlynch Leisure**  
PO Box 1181  
Chippenham  
Wiltshire  
SN15 3ZD